



Available For Lease—5,121 square feet

Building 646

17720 SE Mill Plain Boulevard, Suite 170

Vancouver WA 98683

About Columbia Tech Center

Columbia Tech Center (CTC) is a master-planned mixed-use development located in Vancouver, Washington within the highly desirable Clark County technology corridor. Situated on 412 acres, CTC has over 2.7 million square feet of high-quality office, flex/industrial, medical and retail space already constructed with significant additional development and leasing opportunities available. CTC is beautifully landscaped with a 12-acre park, amphitheater and water features plus pedestrian and bike pathways and a basketball court. CTC is located close to Washington SR-14 and Interstate-205. Drive time to Portland International Airport is approximately 12 minutes and drive time to downtown Portland is approximately 25 minutes.

About the Available Space

Building 646 is a beautiful single-story brick and glass Class A flex building located on the highly visible SE Mill Plain Boulevard area of the Columbia Tech Center campus. The 28,581 square foot building offers attractive tenant office finishes as well as grade-level loading. In addition to exterior signage opportunities, Building 646 offers ample parking at a ratio of 3 spaces per 1,000 square feet of leased space. Both Electric Lightwave Fiber Optics and Comcast Cable provide telecommunications to the building. A 5,121 square foot space is available for lease.

Highlights

- 5,121 square feet of Class A flex
- Full service
- Annual lease rate—\$20/square foot
- Parking ratio 3/1,000
- Available now

Contact

Matt Krueger



MattK@PacTrust.com

360.737.6300

503.624.6300

www.ColumbiaTechCenter.com



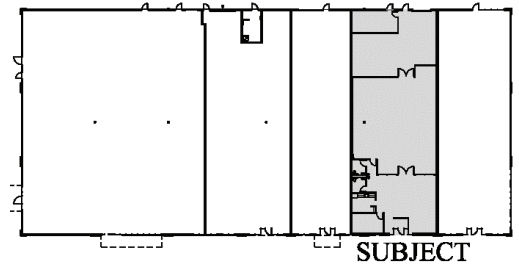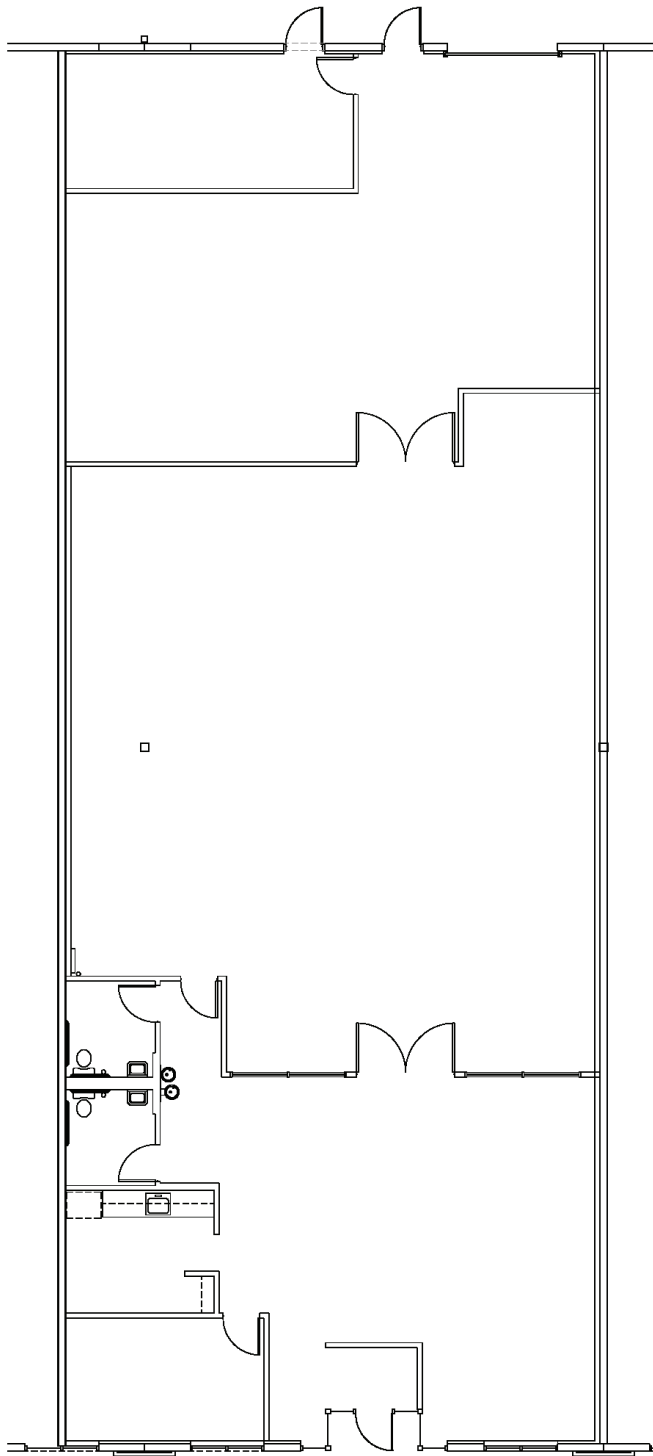

BUILDING PLAN
NOT TO SCALE

AVAILABLE
5,121 SF TOTAL



